

**CITY OF LEEDS TREE PRESERVATION ORDER (NO.6) 2023  
[TPO 2023-06] (LAND OFF QUARRY LANE, SCARCROFT, LEEDS)**

Leeds City Council, in exercise of the powers conferred on them by section 198 of the Town and Country Planning Act 1990 makes the following Order—

**Citation**

1. This Order may be cited as City of Leeds Tree Preservation Order (No.6) 2023: [TPO2032\_06]

**Interpretation**

2. (1) In this Order “the authority” means the Leeds City Council
- (2) In this Order any reference to a numbered section is a reference to the section so numbered in the Town and Country Planning Act 1990 and any reference to a numbered regulation is a reference to the regulation so numbered in the Town and Country Planning (Tree Preservation) (England) Regulations 2012.

**Effect**

3. (1) Subject to article 4, this Order takes effect provisionally on the date on which it is made.
- (2) Without prejudice to subsection (7) of section 198 (power to make tree preservation orders) or subsection (1) of section 200 (tree preservation orders: Forestry Commissioners) and, subject to the exceptions in regulation 14, no person shall—
  - (a) cut down, top, lop, uproot, wilfully damage, or wilfully destroy; or
  - (b) cause or permit the cutting down, topping, lopping, wilful damage or wilful destruction of,any tree specified in the Schedule to this Order except with the written consent of the authority in accordance with regulations 16 and 17, or of the Secretary of State in accordance with regulation 23, and, where such consent is given subject to conditions, in accordance with those conditions.

**Application to trees to be planted pursuant to a condition**


4. In relation to any tree identified in the first column of the Schedule by the letter "C", being a tree to be planted pursuant to a condition imposed under paragraph (a) of section 197 (planning permission to include appropriate provision for preservation and planting of trees), this Order takes effect as from the time when the tree is planted.

Dated this 2 day of March 2023

**THE COMMON SEAL** of  
**LEEDS CITY COUNCIL** was  
hereby affixed to this Order  
in the presence of:

Name:


Signature:

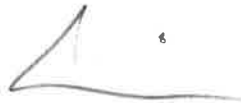

Job Title:

Gregg Shevill  
General Property Team **Leader**  
Legal Services

Seal No. 105739

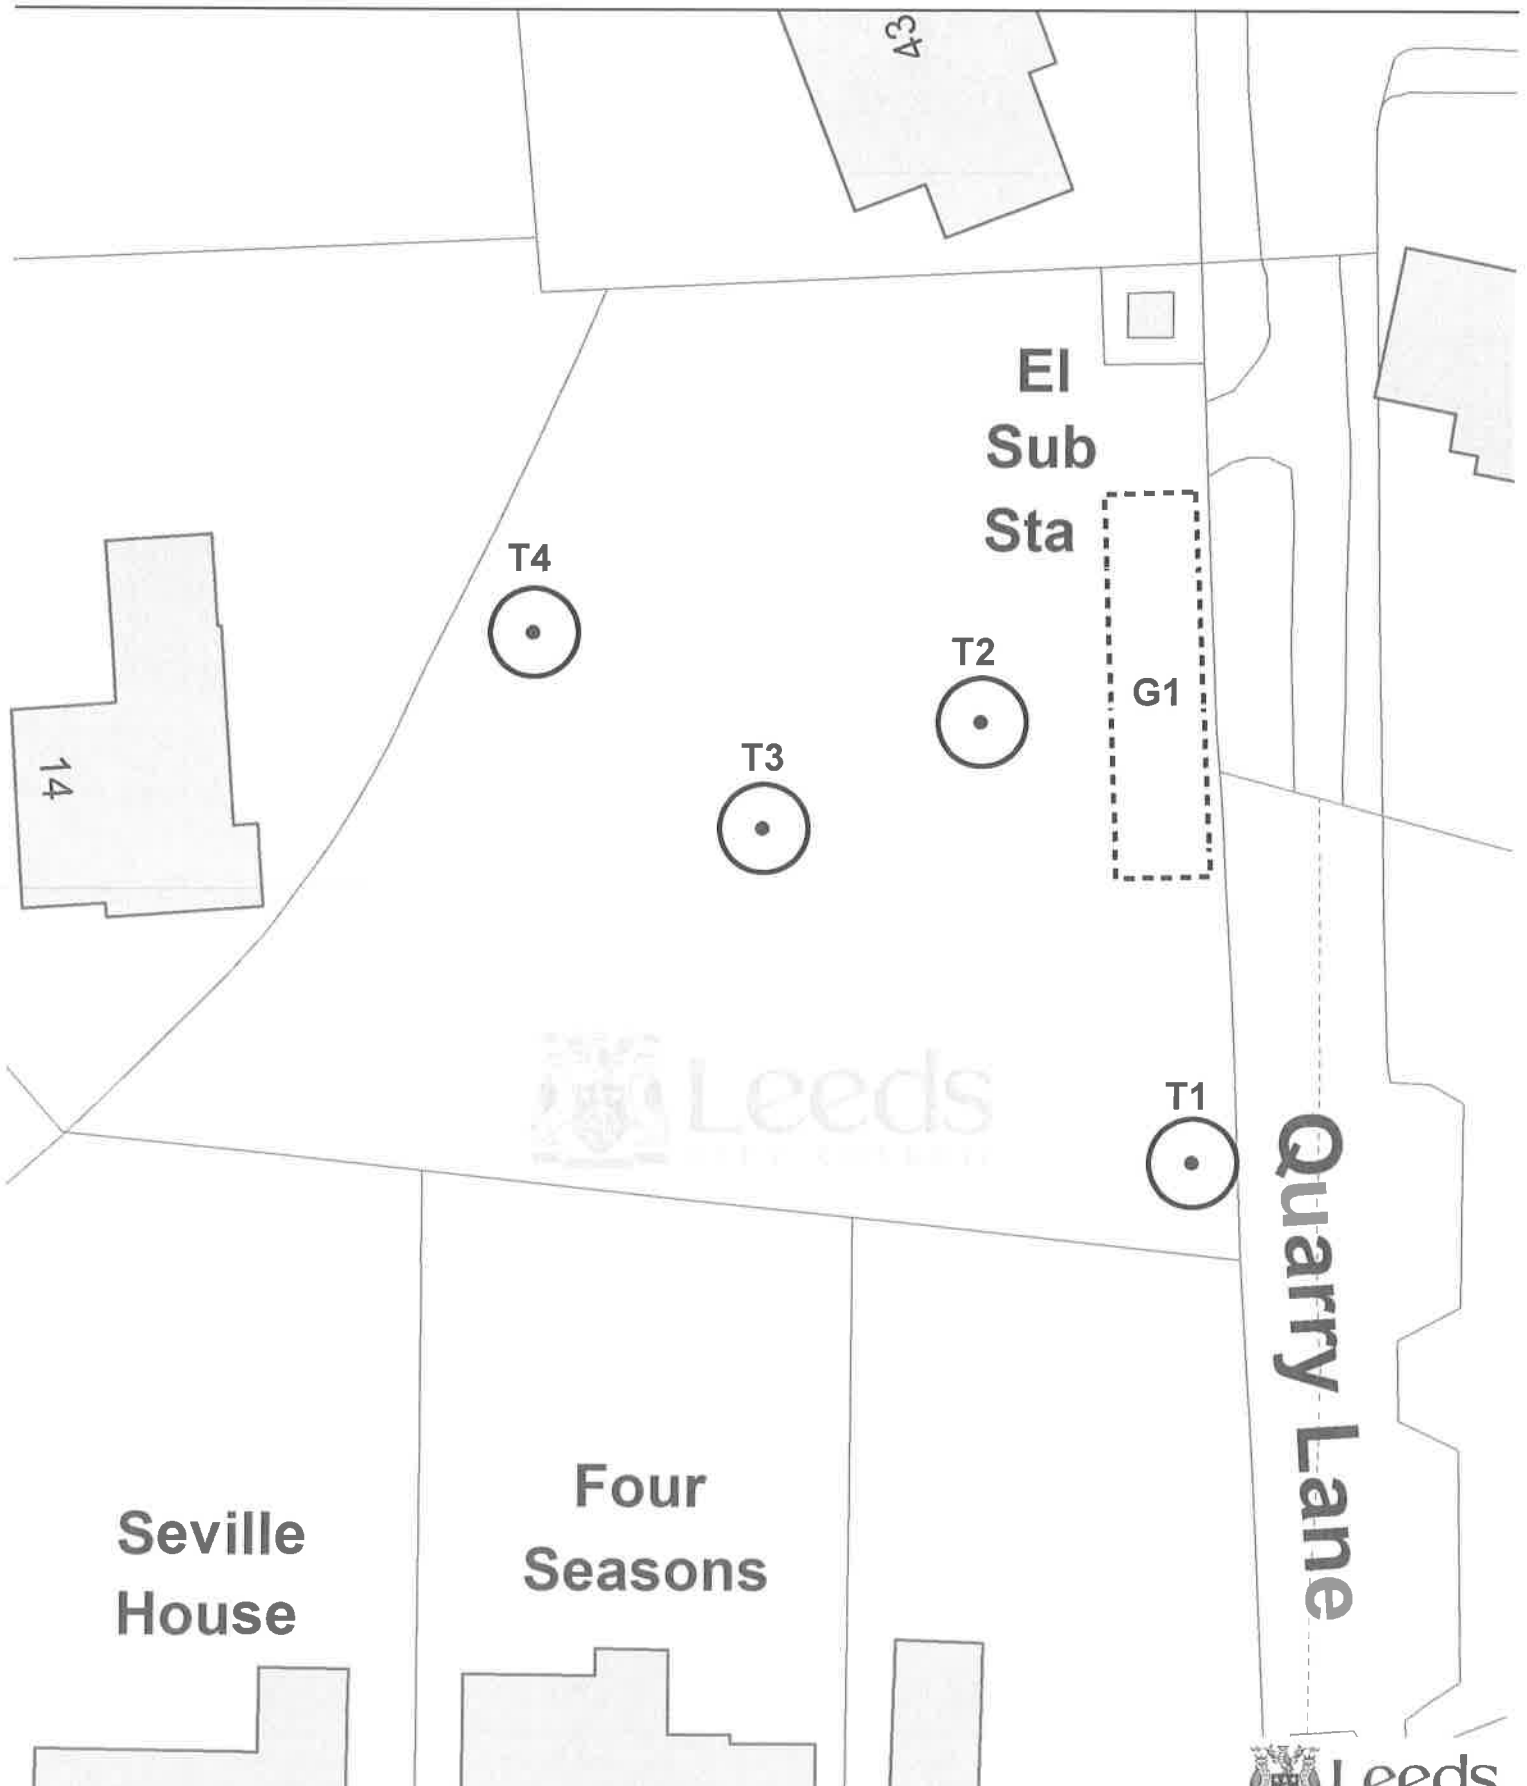

Crown Copyright and database rights 2023 Ordnance Survey 10019567  
 YOU ARE NOT PERMITTED TO COPY, SUB-LICENCE, DISTRIBUTE OR SELL ANY OF THIS DATA TO THIRD PARTIES IN ANY FOR

**TOWN AND COUNTRY PLANNING ACT 1990  
 SECTION 198**

**CITY OF LEEDS TREE PRESERVATION ORDER  
 (No.6) 2023**

Land off Quarry Lane  
 Scarcroft  
 Leeds

Prepared By..... NF  
 Checked By..... RL  
 Scale..... 1:500  
 Date..... 22/02/2023  
 O.S. Grid Reference.... SE3541  
 North.....



## SCHEDULE

### SPECIFICATION OF TREES

**Trees specified individually**  
(encircled in black on the map)

Reference on map	Description	Situation
T1	Beech	On land off Quarry Lane, Scarcroft, Leeds
T2	Lime	On land off Quarry Lane, Scarcroft, Leeds
T3	Beech	On land off Quarry Lane, Scarcroft, Leeds
T4	Hornbeam	On land off Quarry Lane, Scarcroft, Leeds

**Trees specified by reference to an area**  
(within a dotted black line on the map)

**NONE**

**Groups of trees**  
(within a broken black line on the map)

Reference on map	Description	Situation
G1	Group of 4 Oak; 2 Beech; 1 Lime; 1 Pine & 1 Hornbeam	On land off Quarry Lane, Scarcroft, Leeds

**Woodlands**  
(within a continuous black line on the map)

**NONE**