

**CITY OF LEEDS TREE PRESERVATION ORDER (NO.010) 2026  
TPO 2026\_010 (FOOTBALL PITCH AND PREMISES DAM LANE YEADON LEEDS  
LS19 7TA)**

Leeds City Council, in exercise of the powers conferred on them by section 198 of the Town and Country Planning Act 1990 makes the following Order—

**Citation**

1. This Order may be cited as City of Leeds Tree Preservation Order (No.010) 2026: TPO2026\_010

**Interpretation**

2. (1) In this Order “the authority” means the Leeds City Council
- (2) In this Order any reference to a numbered section is a reference to the section so numbered in the Town and Country Planning Act 1990 and any reference to a numbered regulation is a reference to the regulation so numbered in the Town and Country Planning (Tree Preservation) (England) Regulations 2012.

**Effect**

3. (1) Subject to article 4, this Order takes effect provisionally on the date on which it is made.
- (2) Without prejudice to subsection (7) of section 198 (power to make tree preservation orders) or subsection (1) of section 200 (tree preservation orders: Forestry Commissioners) and, subject to the exceptions in regulation 14, no person shall—
  - (a) cut down, top, lop, uproot, wilfully damage, or wilfully destroy; or
  - (b) cause or permit the cutting down, topping, lopping, wilful damage or wilful destruction of,any tree specified in the Schedule to this Order except with the written consent of the authority in accordance with regulations 16 and 17, or of the Secretary of State in accordance with regulation 23, and, where such consent is given subject to conditions, in accordance with those conditions.

**Application to trees to be planted pursuant to a condition**

4. In relation to any tree identified in the first column of the Schedule by the letter "C", being a tree to be planted pursuant to a condition imposed under paragraph (a) of section 197 (planning permission to include appropriate provision for preservation and planting of trees), this Order takes effect as from the time when the tree is planted.

Dated: 24<sup>th</sup> February 2026

**THE COMMON SEAL** of  
**LEEDS CITY COUNCIL** was  
hereby affixed to this Order  
in the presence of:


Name:

Signature:



Job Title:

Sarah Blenkin,  
Section Head  
Legal Services

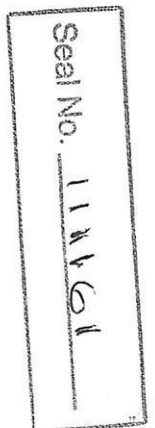

**SCHEDULE**  
**SPECIFICATION OF TREES**

**Trees specified individually**  
(encircled in black on the map)

<b>Reference on map</b>	<b>Description</b>	<b>Situation</b>
<b>T1</b>	<b>Sycamore</b>	<b>Boundary of Football Pitch and Premises Yeadon Leeds LS19 7TA</b>

**Trees specified by reference to an area**  
(within a dotted black line on the map)

**NONE**


**Groups of trees**  
(within a broken black line on the map)

**NONE**

**Woodlands**  
(within a continuous black line on the map)

**NONE**



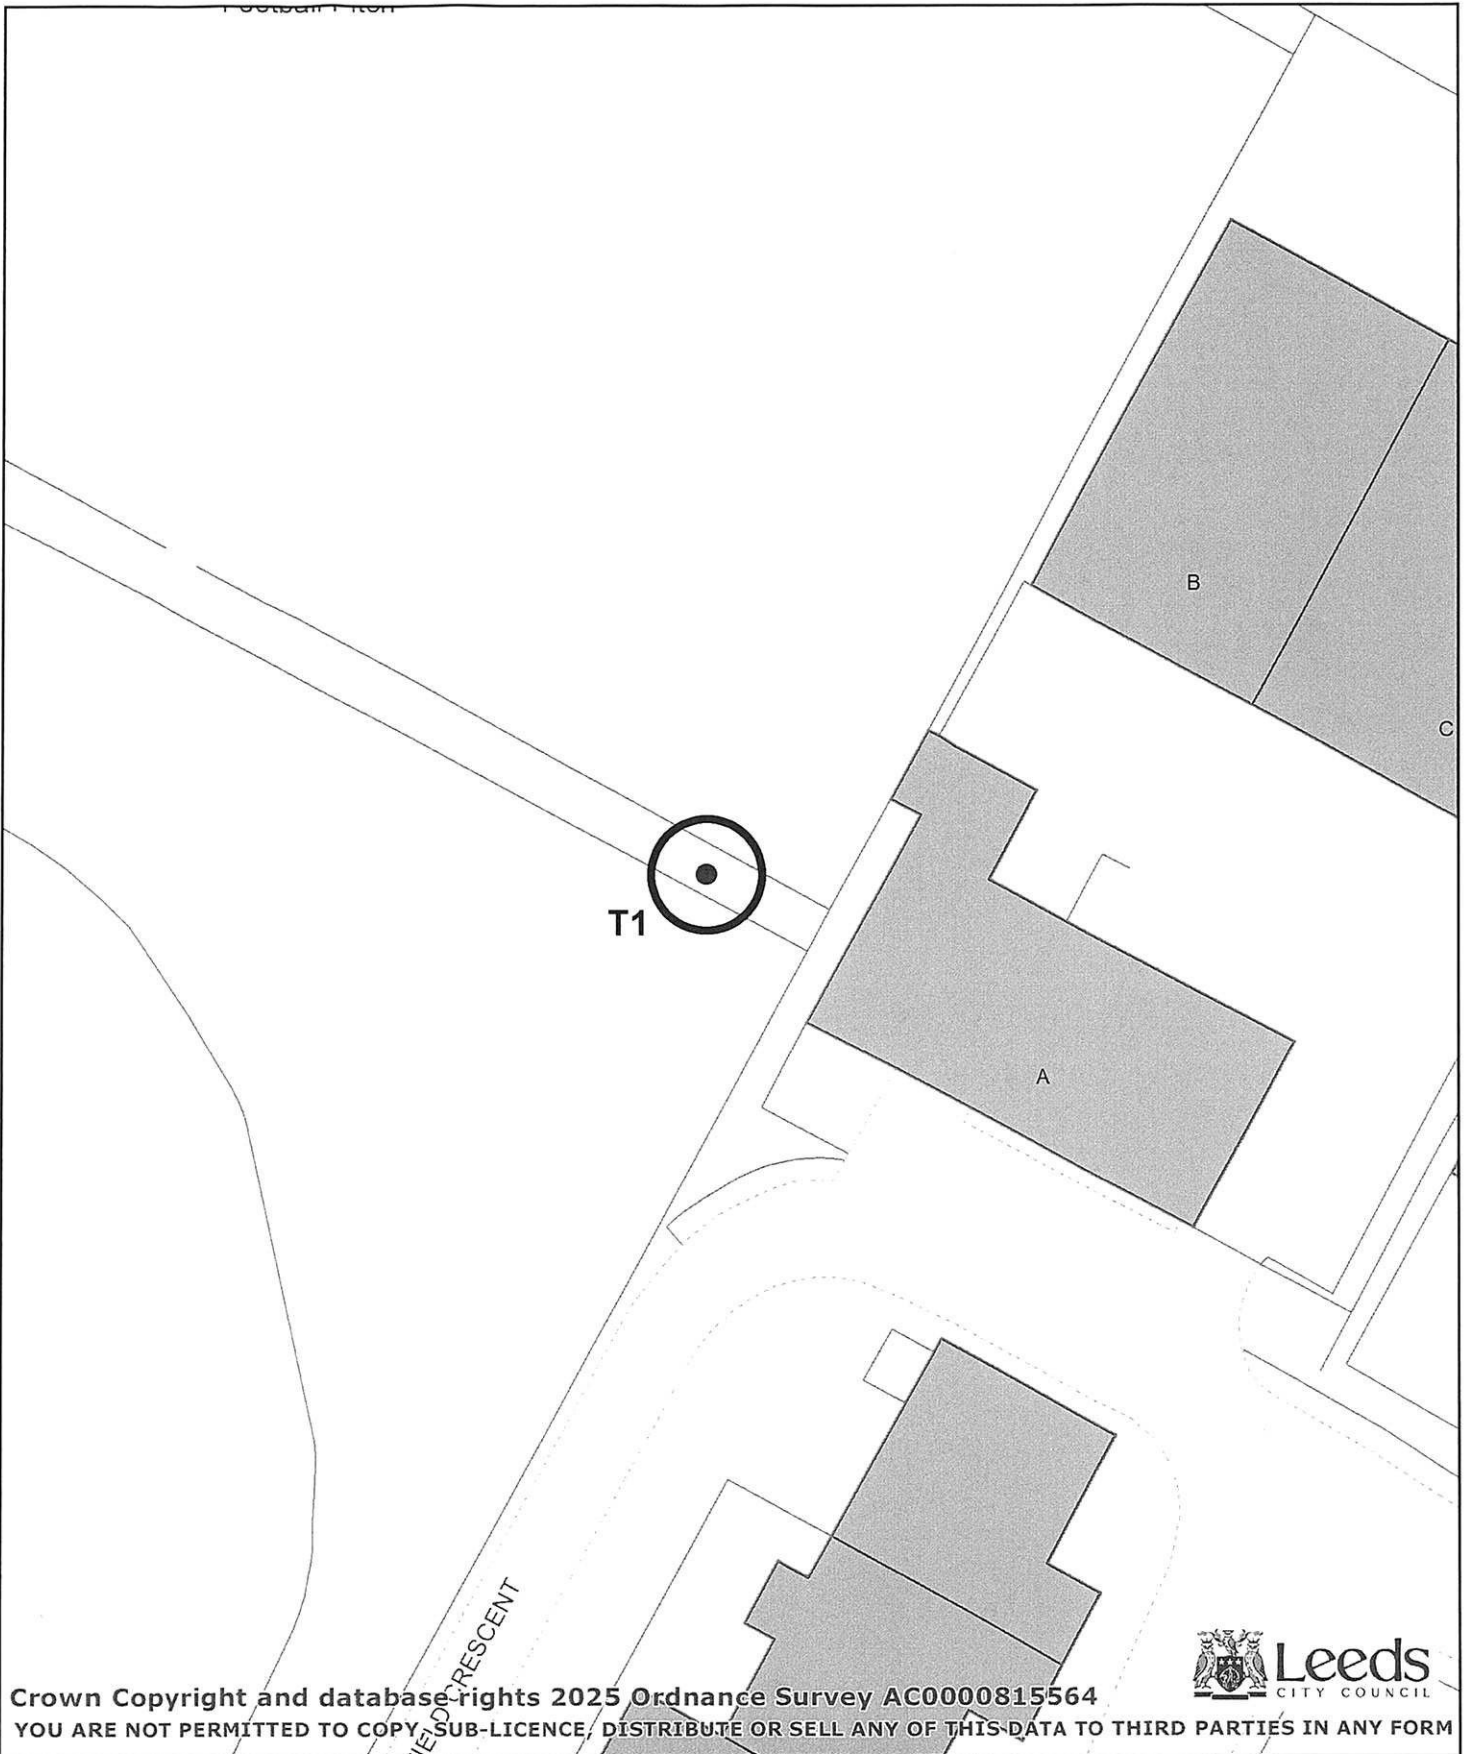


Crown Copyright and database rights 2025 Ordnance Survey AC0000815564  
 YOU ARE NOT PERMITTED TO COPY, SUB-LICENCE, DISTRIBUTE OR SELL ANY OF THIS DATA TO THIRD PARTIES IN ANY FORM



**TOWN AND COUNTRY PLANNING ACT 1990  
 SECTION 198**

**CITY OF LEEDS TREE PRESERVATION ORDER  
 (No.010) 2026**

Football Pitch and Premises,  
 Dam Lane,  
 Yeadon,  
 Leeds,  
 LS19 7TA

Prepared By..... KJW  
 Checked By..... TR  
 Scale..... 1:500  
 Date..... 18/02/2026  
 O.S. Grid Reference.... SE2141  
 North.....   
 PRODUCED BY LEEDS CITY COUNCIL

